







SITE LAYOUT - PHASE 1

NOT TO SCALE

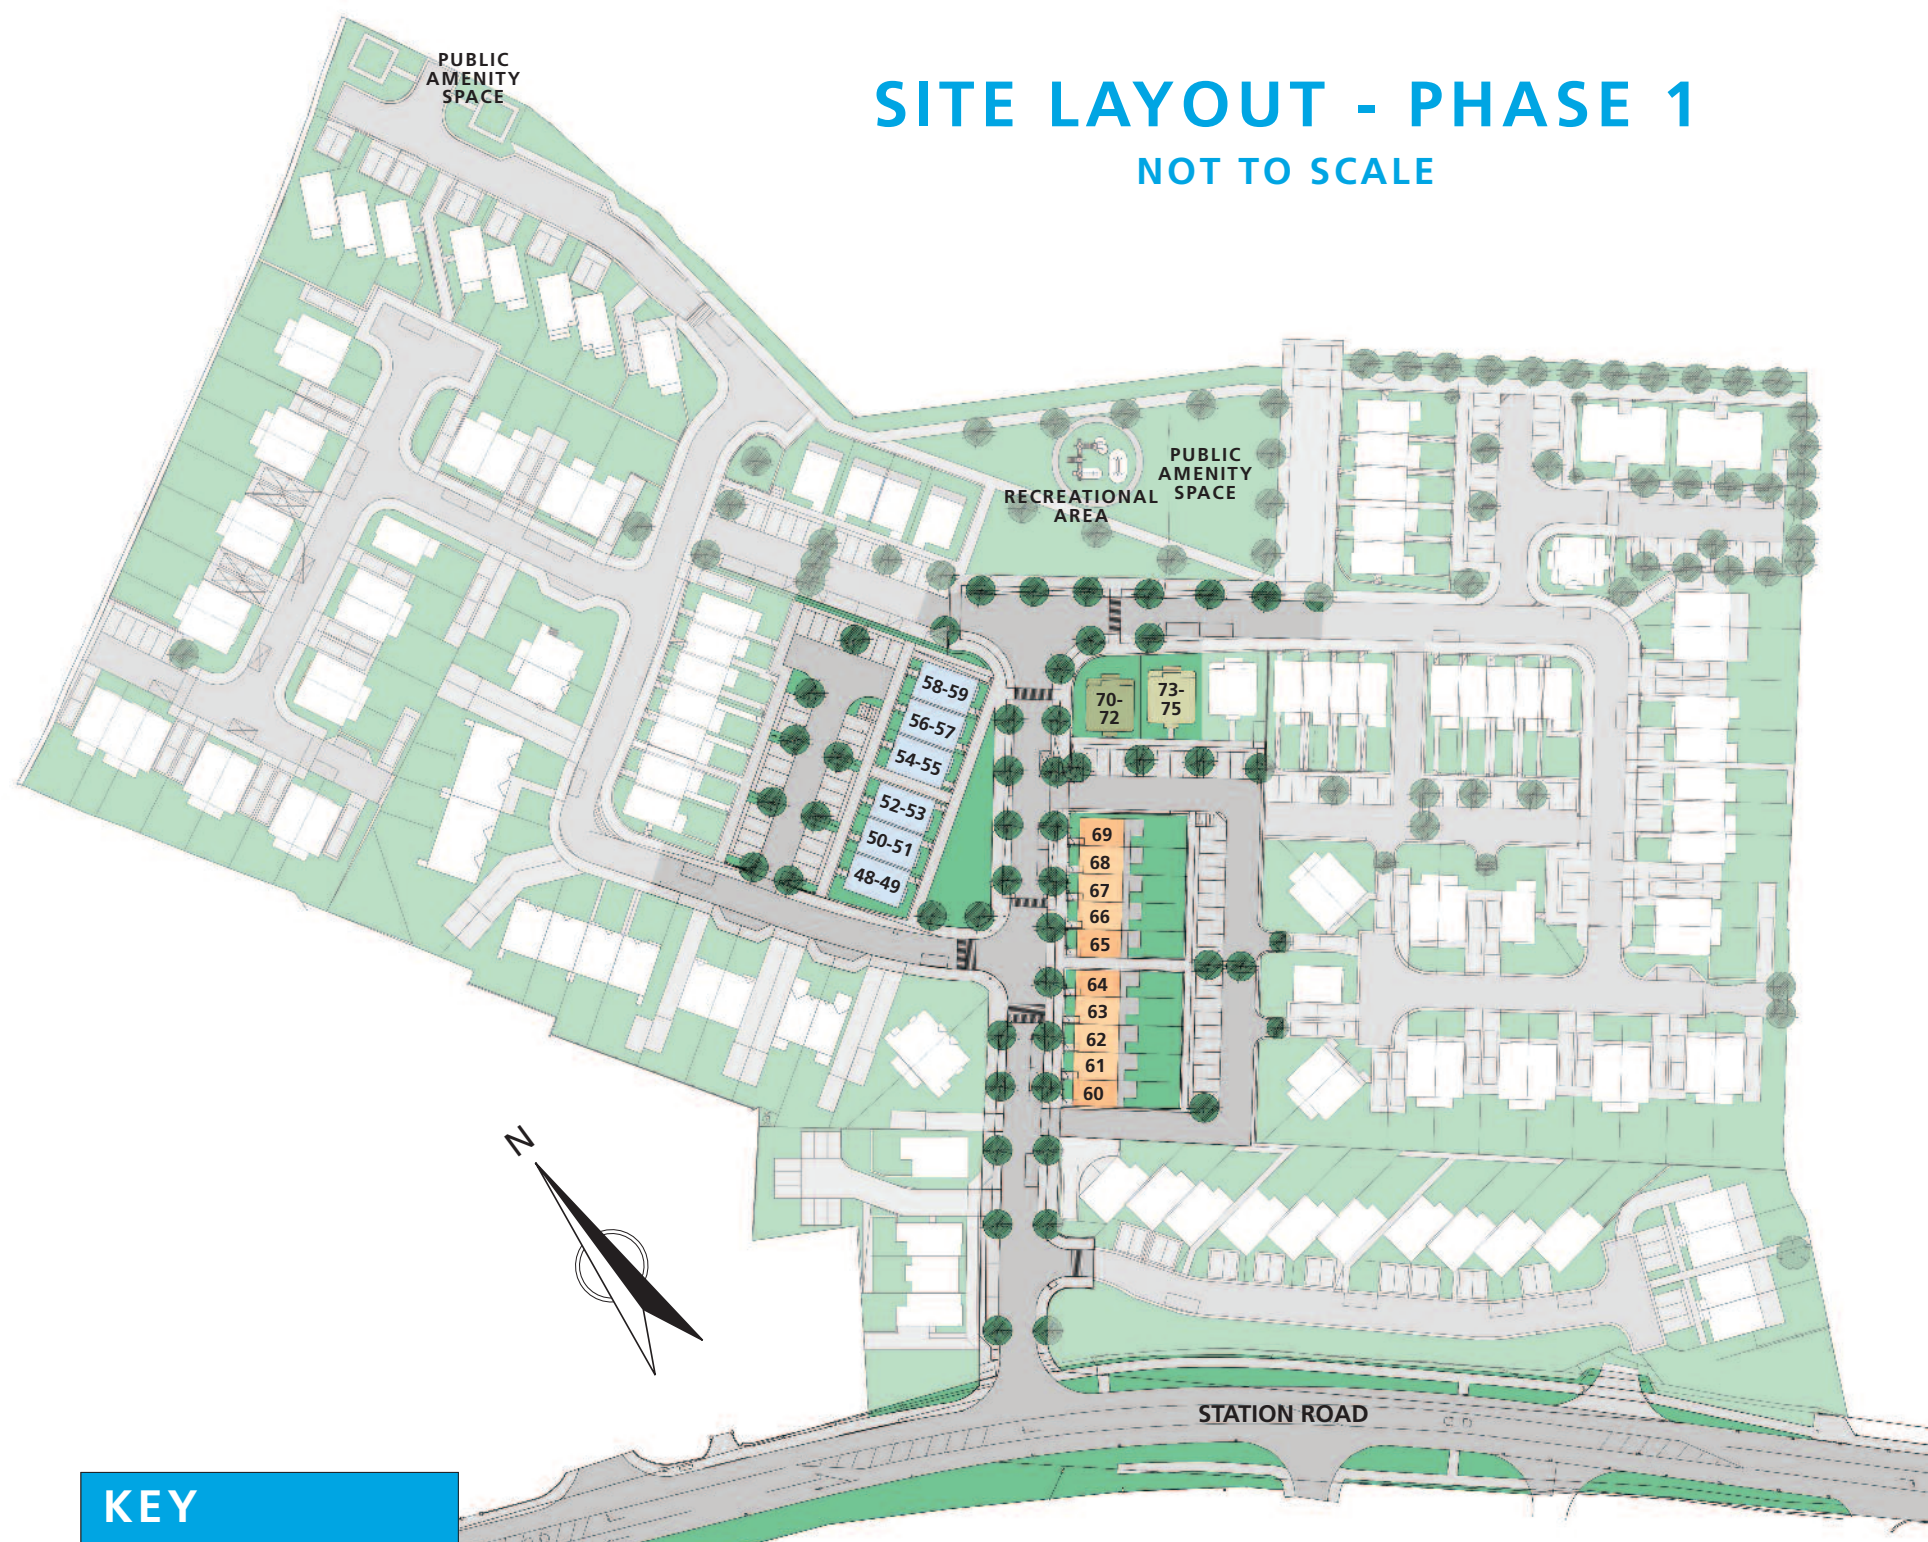

KEY

-  TYPE S
-  TYPE S1
-  TYPE T
-  TYPE T1
-  TYPE Q